

1
SITE **PROPOSED SITE PLAN**
1/32" = 1'-0"

Sean M. Reymann

704.904.0777

sean@seanreymann.com

12050 W. Highway 100

Charlotte, NC 28265

Design


Construction


Consulting

Restaurant Brokerage

RD&D

Restaurant Design & Development

 

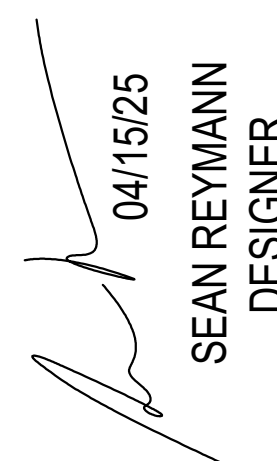 04/15/25
SEAN REYMANN
DESIGNER

ROCK THERAPY
124 LAURIN CT.

PROJECT INFORMATION	
DATE:	04.15.2025
DWN BY:	DBW
CHK BY:	SMR

ISSUE/DATE	
2	
3	
4	
5	

SHEET TITLE:
**PROPOSED
SITE
PLAN**

SHEET NO:
SITE