

City of Locust
Post Office Box 190
Locust, North Carolina 28097-0190
(704) 888-5260

Application for Conditional Zoning Change

Date: 12-9-2024

Applicant Name: Greater Life Church Locust INC.

Company Name (if applicable) _____

Address: 103 Locust Ave, Locust NC 28097

Phone Number: 704-781-5119 (cell) 919-606-8803

Address of Property Change: 103 Locust Ave, Locust NC 28097


Present Zoning District: Town Center

Requested Zoning District: _____

Applicant Signature: *Daniel Hasket*

The following information is required with the application:

- (1) Map of the property to be rezoned, accurate description to show the following:
 - a. All property lines with dimensions, north arrow.
 - b. Names and addresses of adjoining landowners.
 - c. Location of all existing structures, use of all land.
 - d. Zoning classifications of all abutting zoning districts.
- (2) Comprehensive site plan.
- (3) Color renderings of the exterior. - Wood Shutter Green - Sherwin Williams
- (4) Comprehensive landscape plan
- (5) All signage "monument and building"
- (6) A fee of \$500 (non- refundable) must accompany this application.

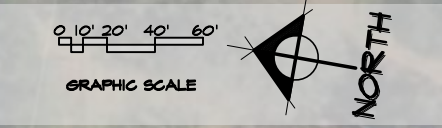


- LANDSCAPE LEGEND**
- EXISTING TREES
 - NEW MEDIUM SIZE TREES QTY. (15)
 - NEW BUSHES QTY. (25)

GREATER LIFE CHURCH LOCUST
 Locust, North Carolina


NEW SITE PLAN OPTION
 SCALE: 1" = 80'-0"




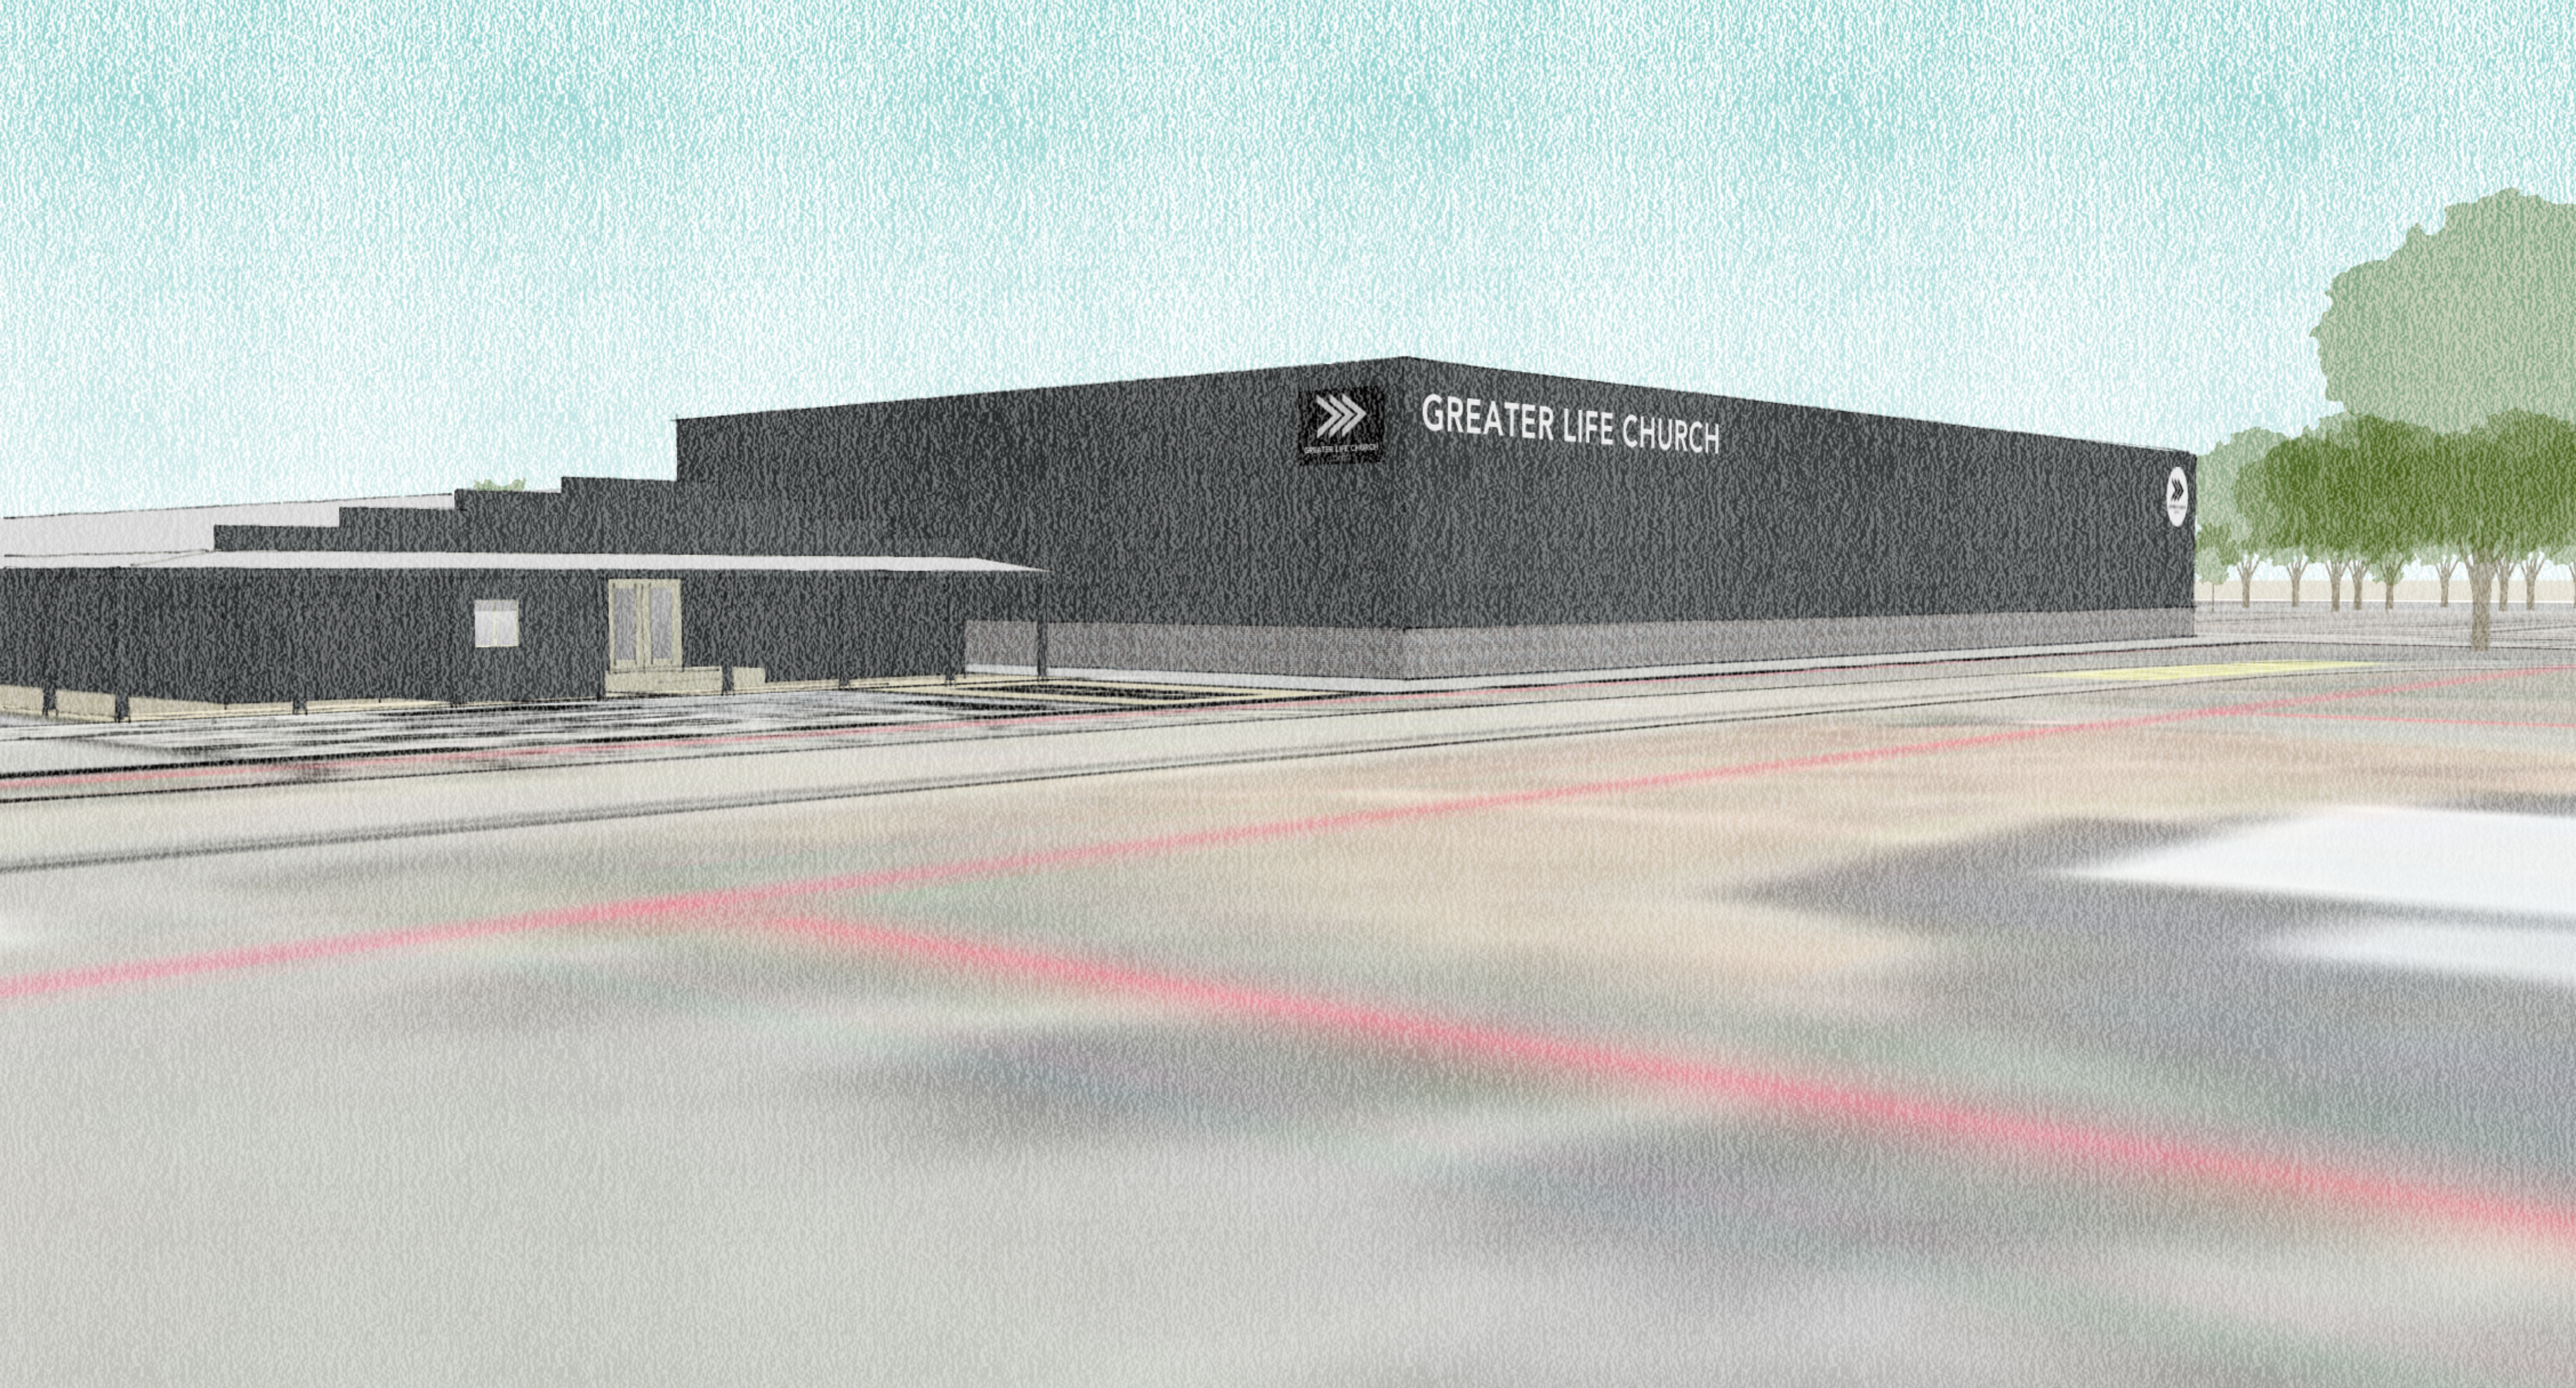

GREATER LIFE CHURCH




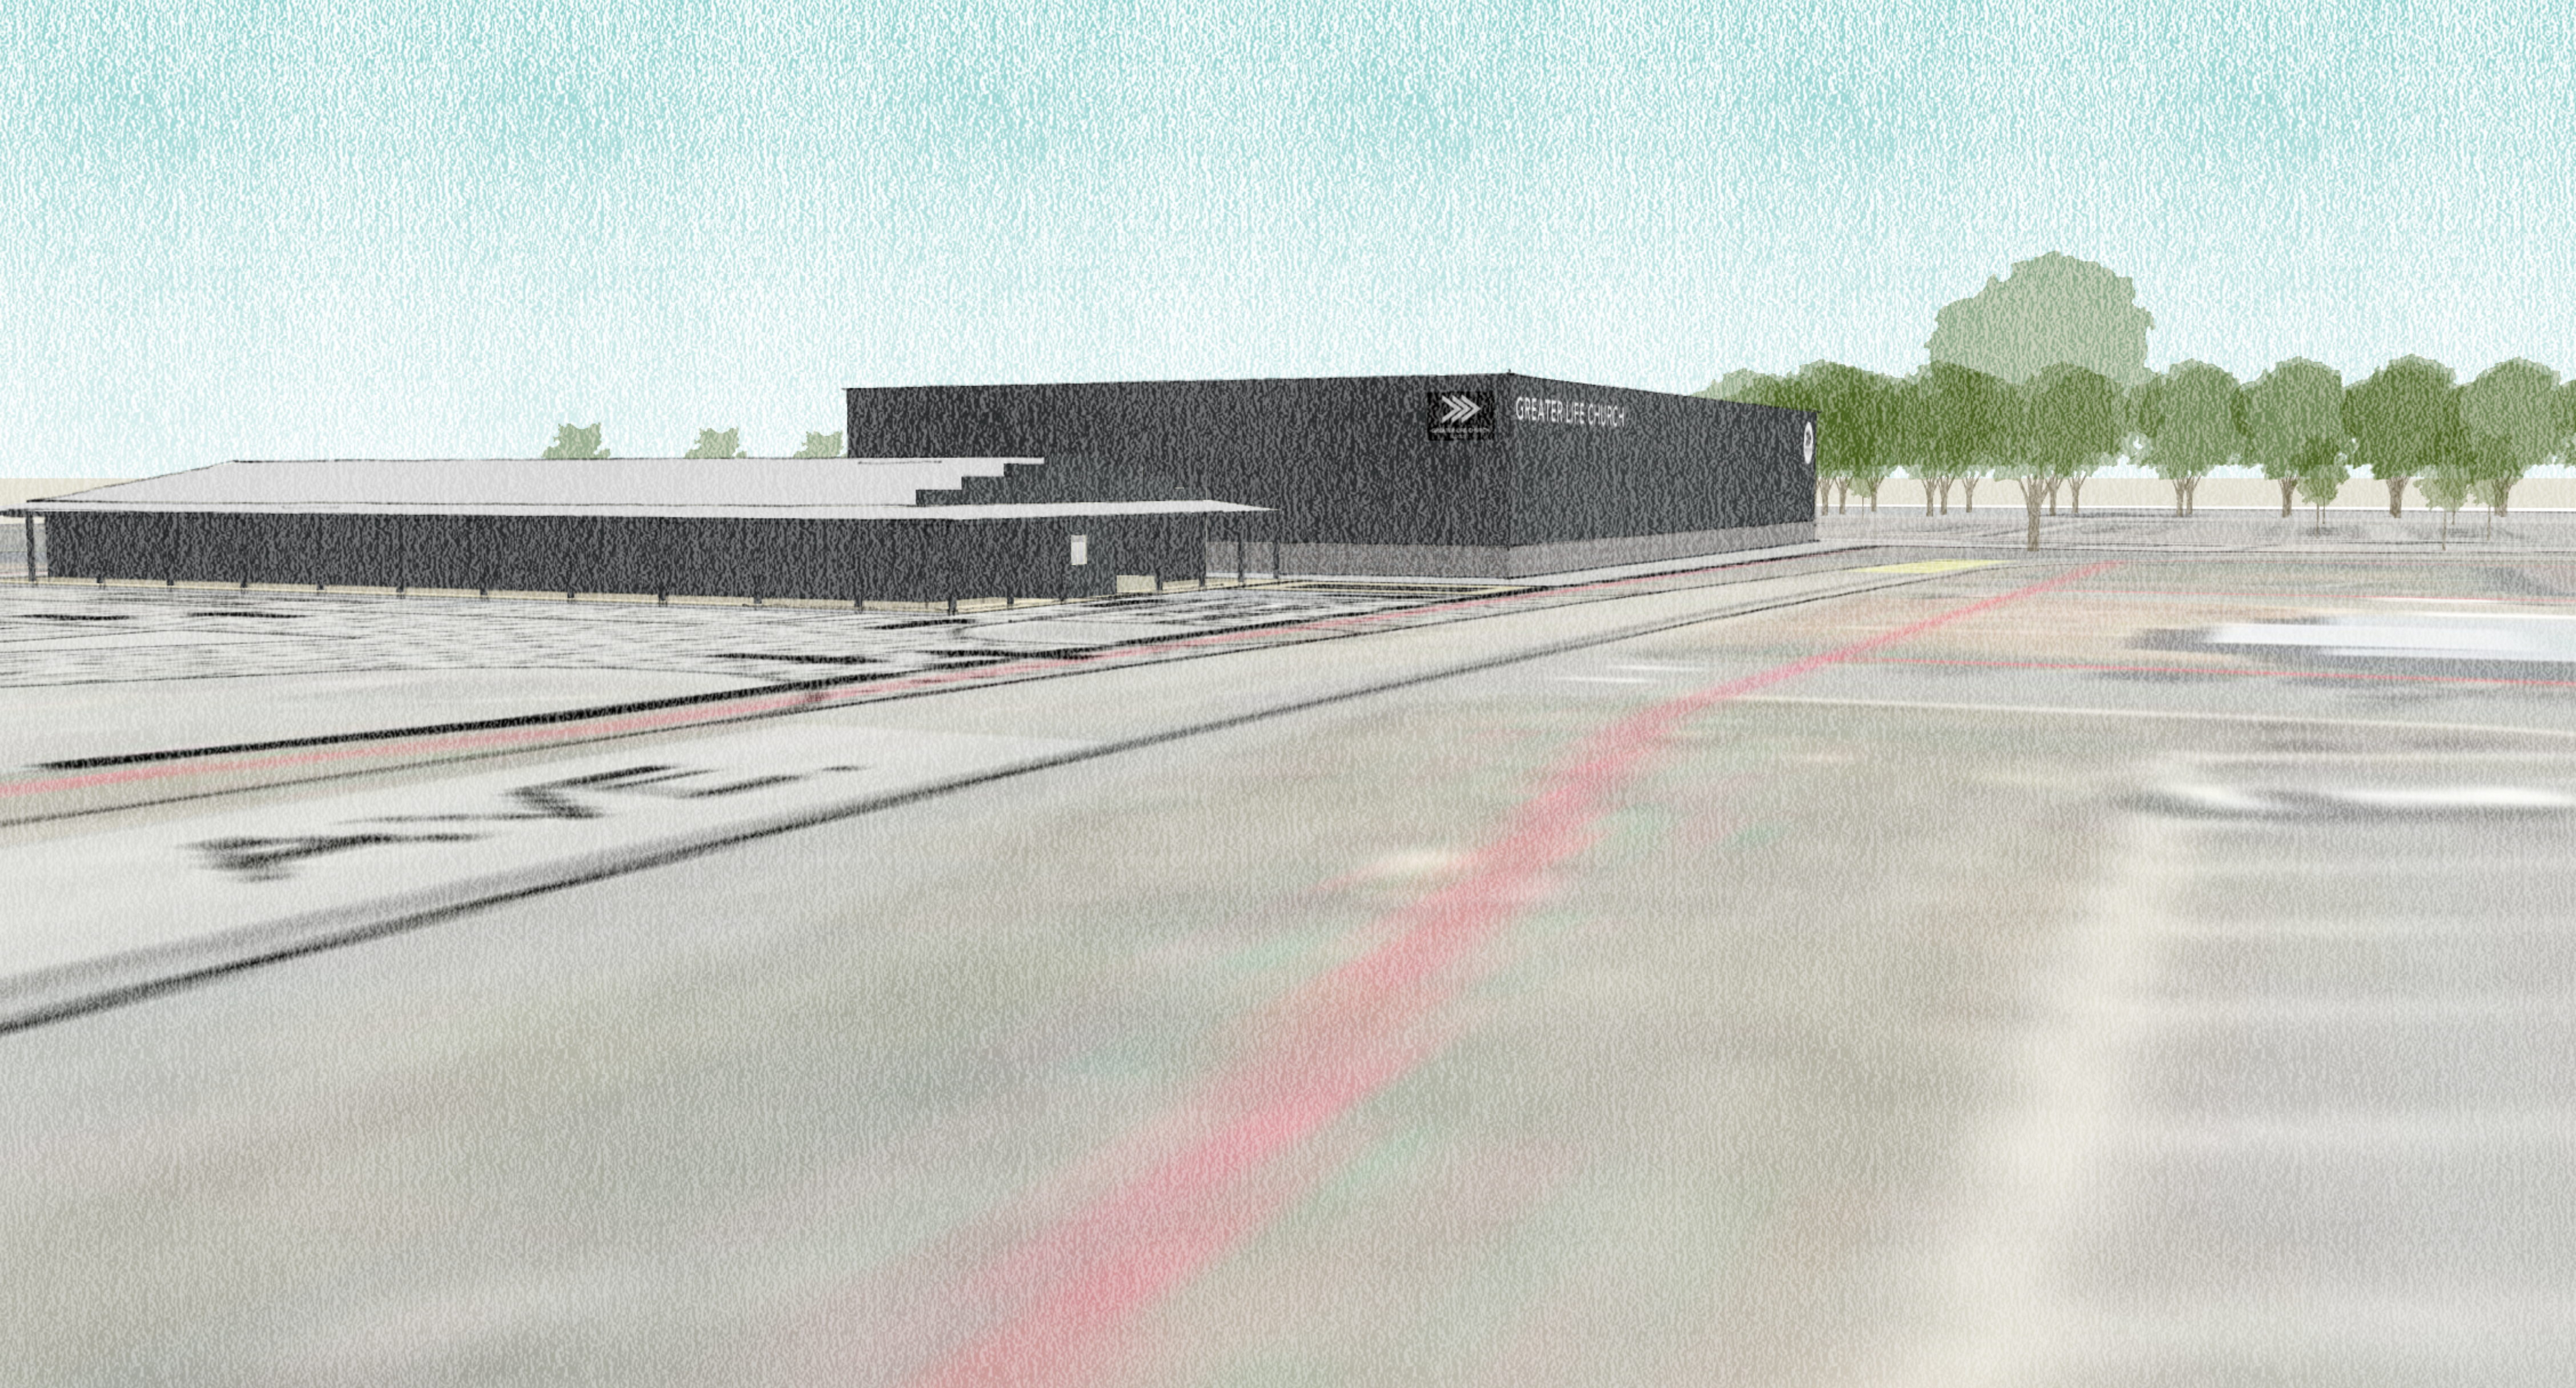

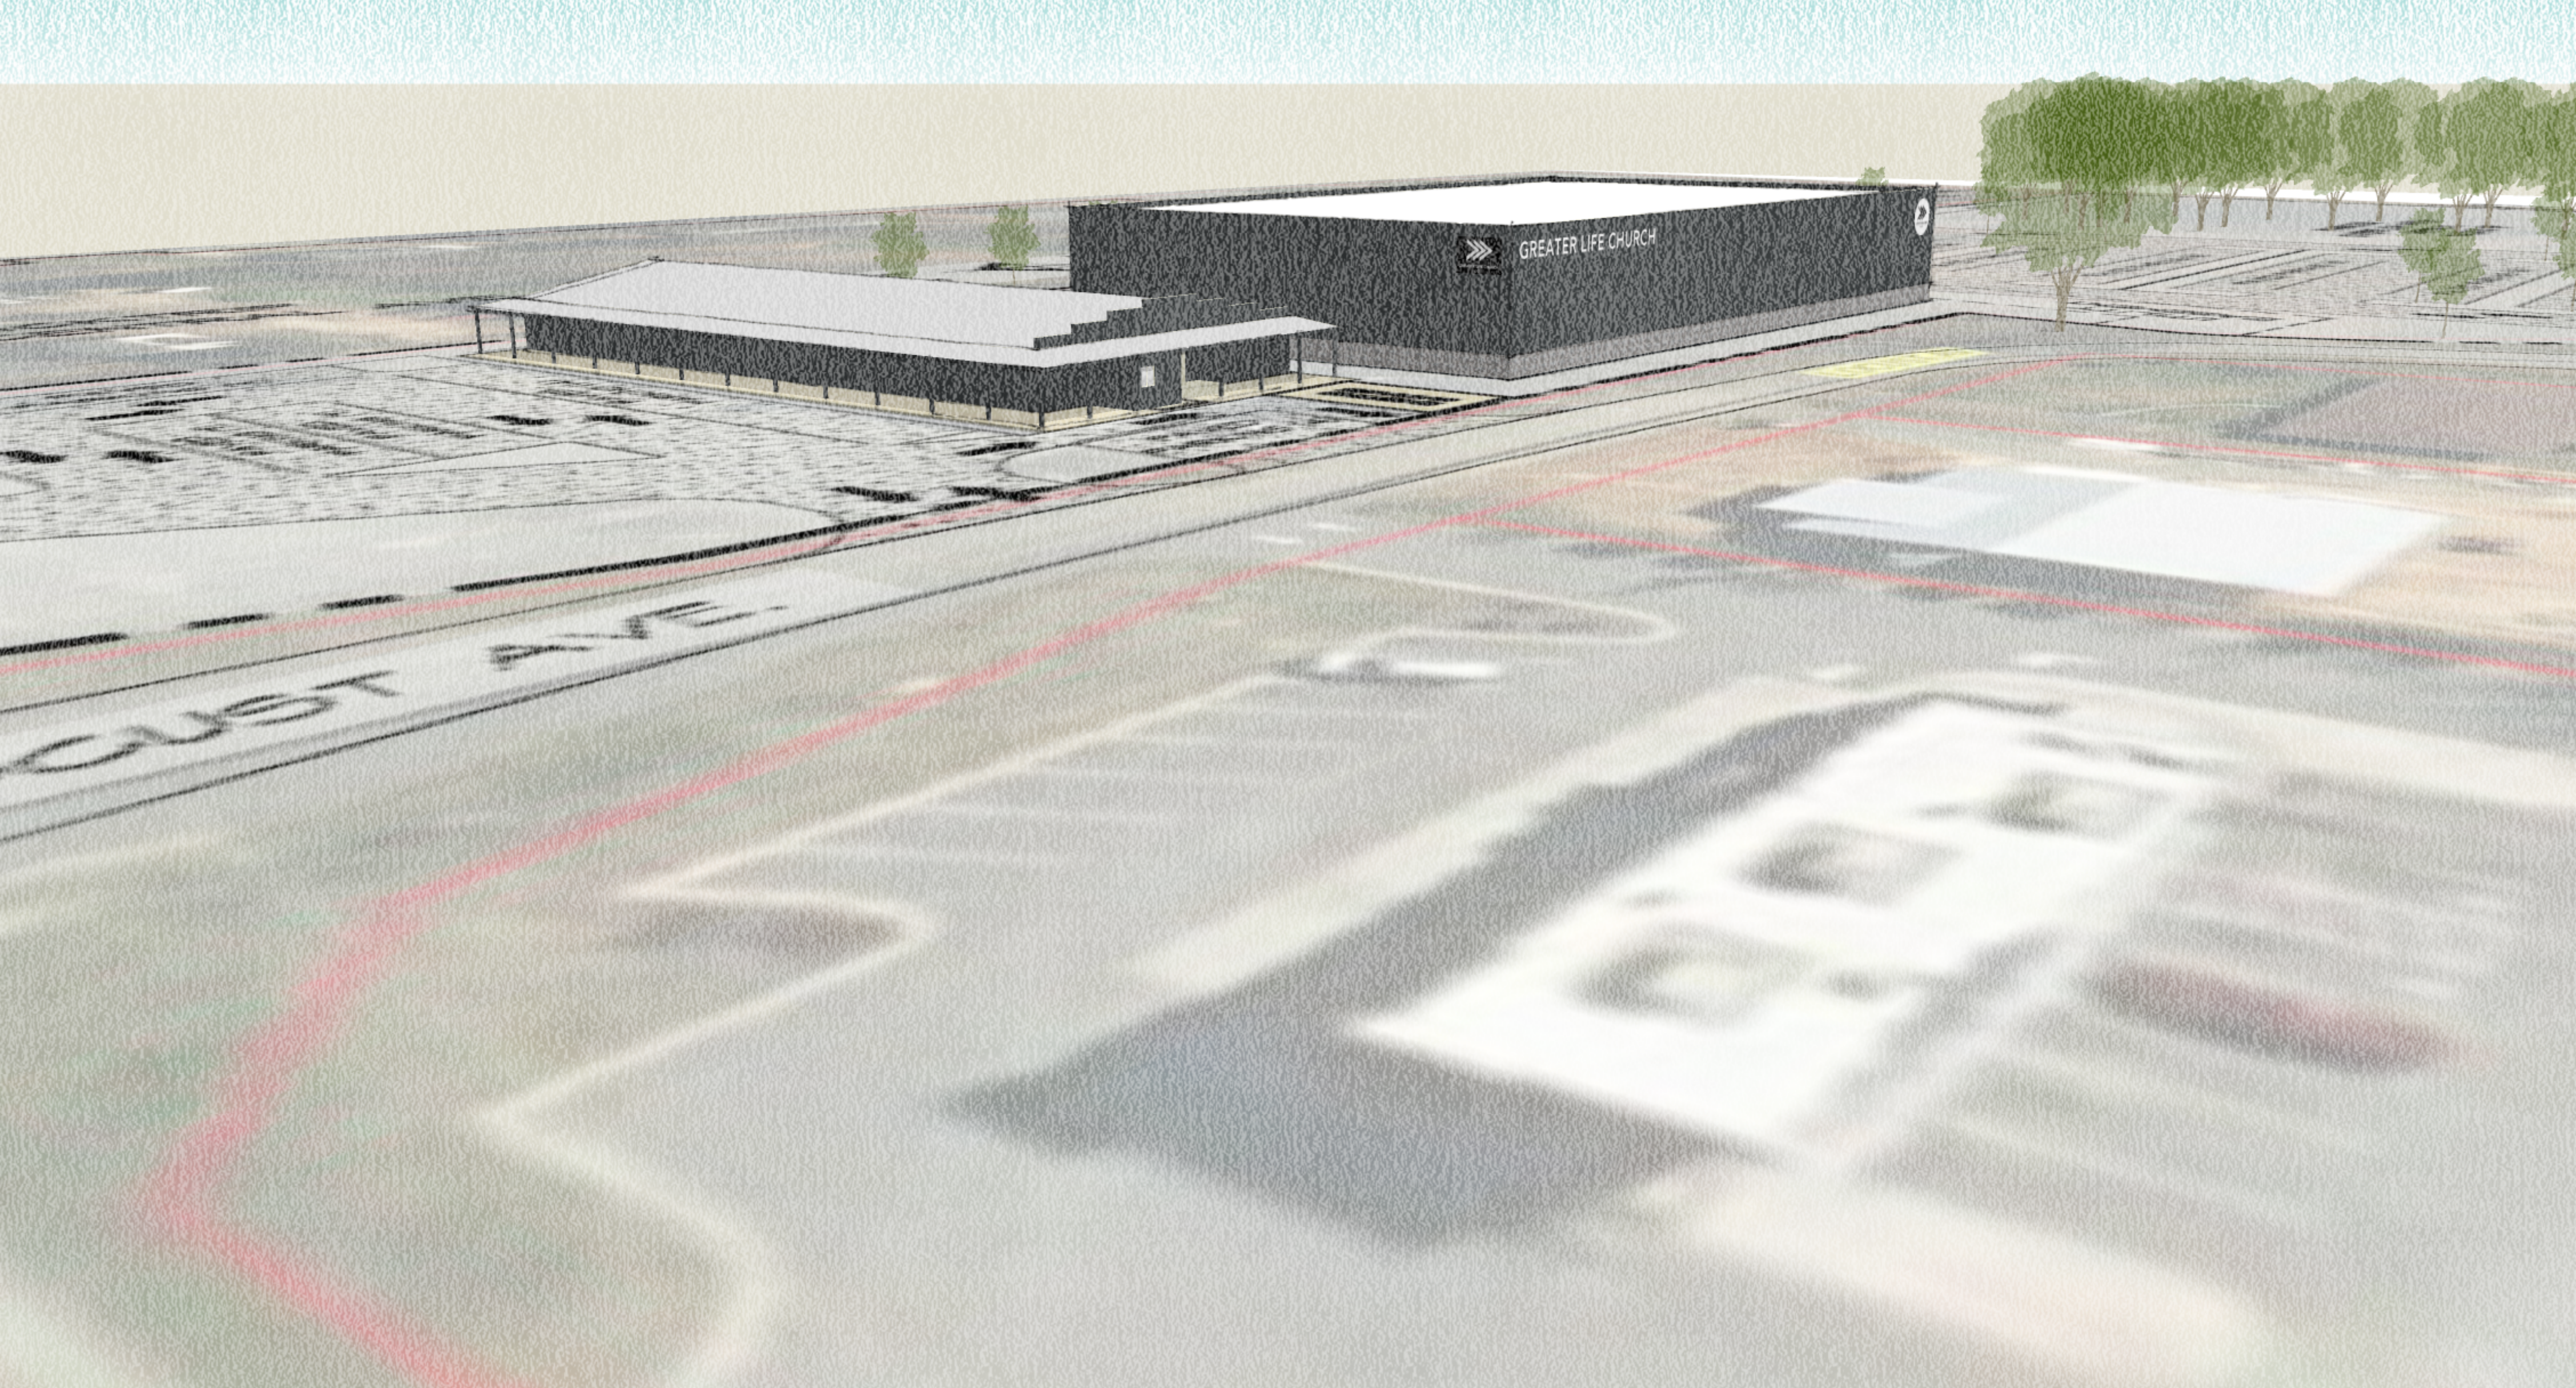

GREATER LIFE CHURCH


1000
1000

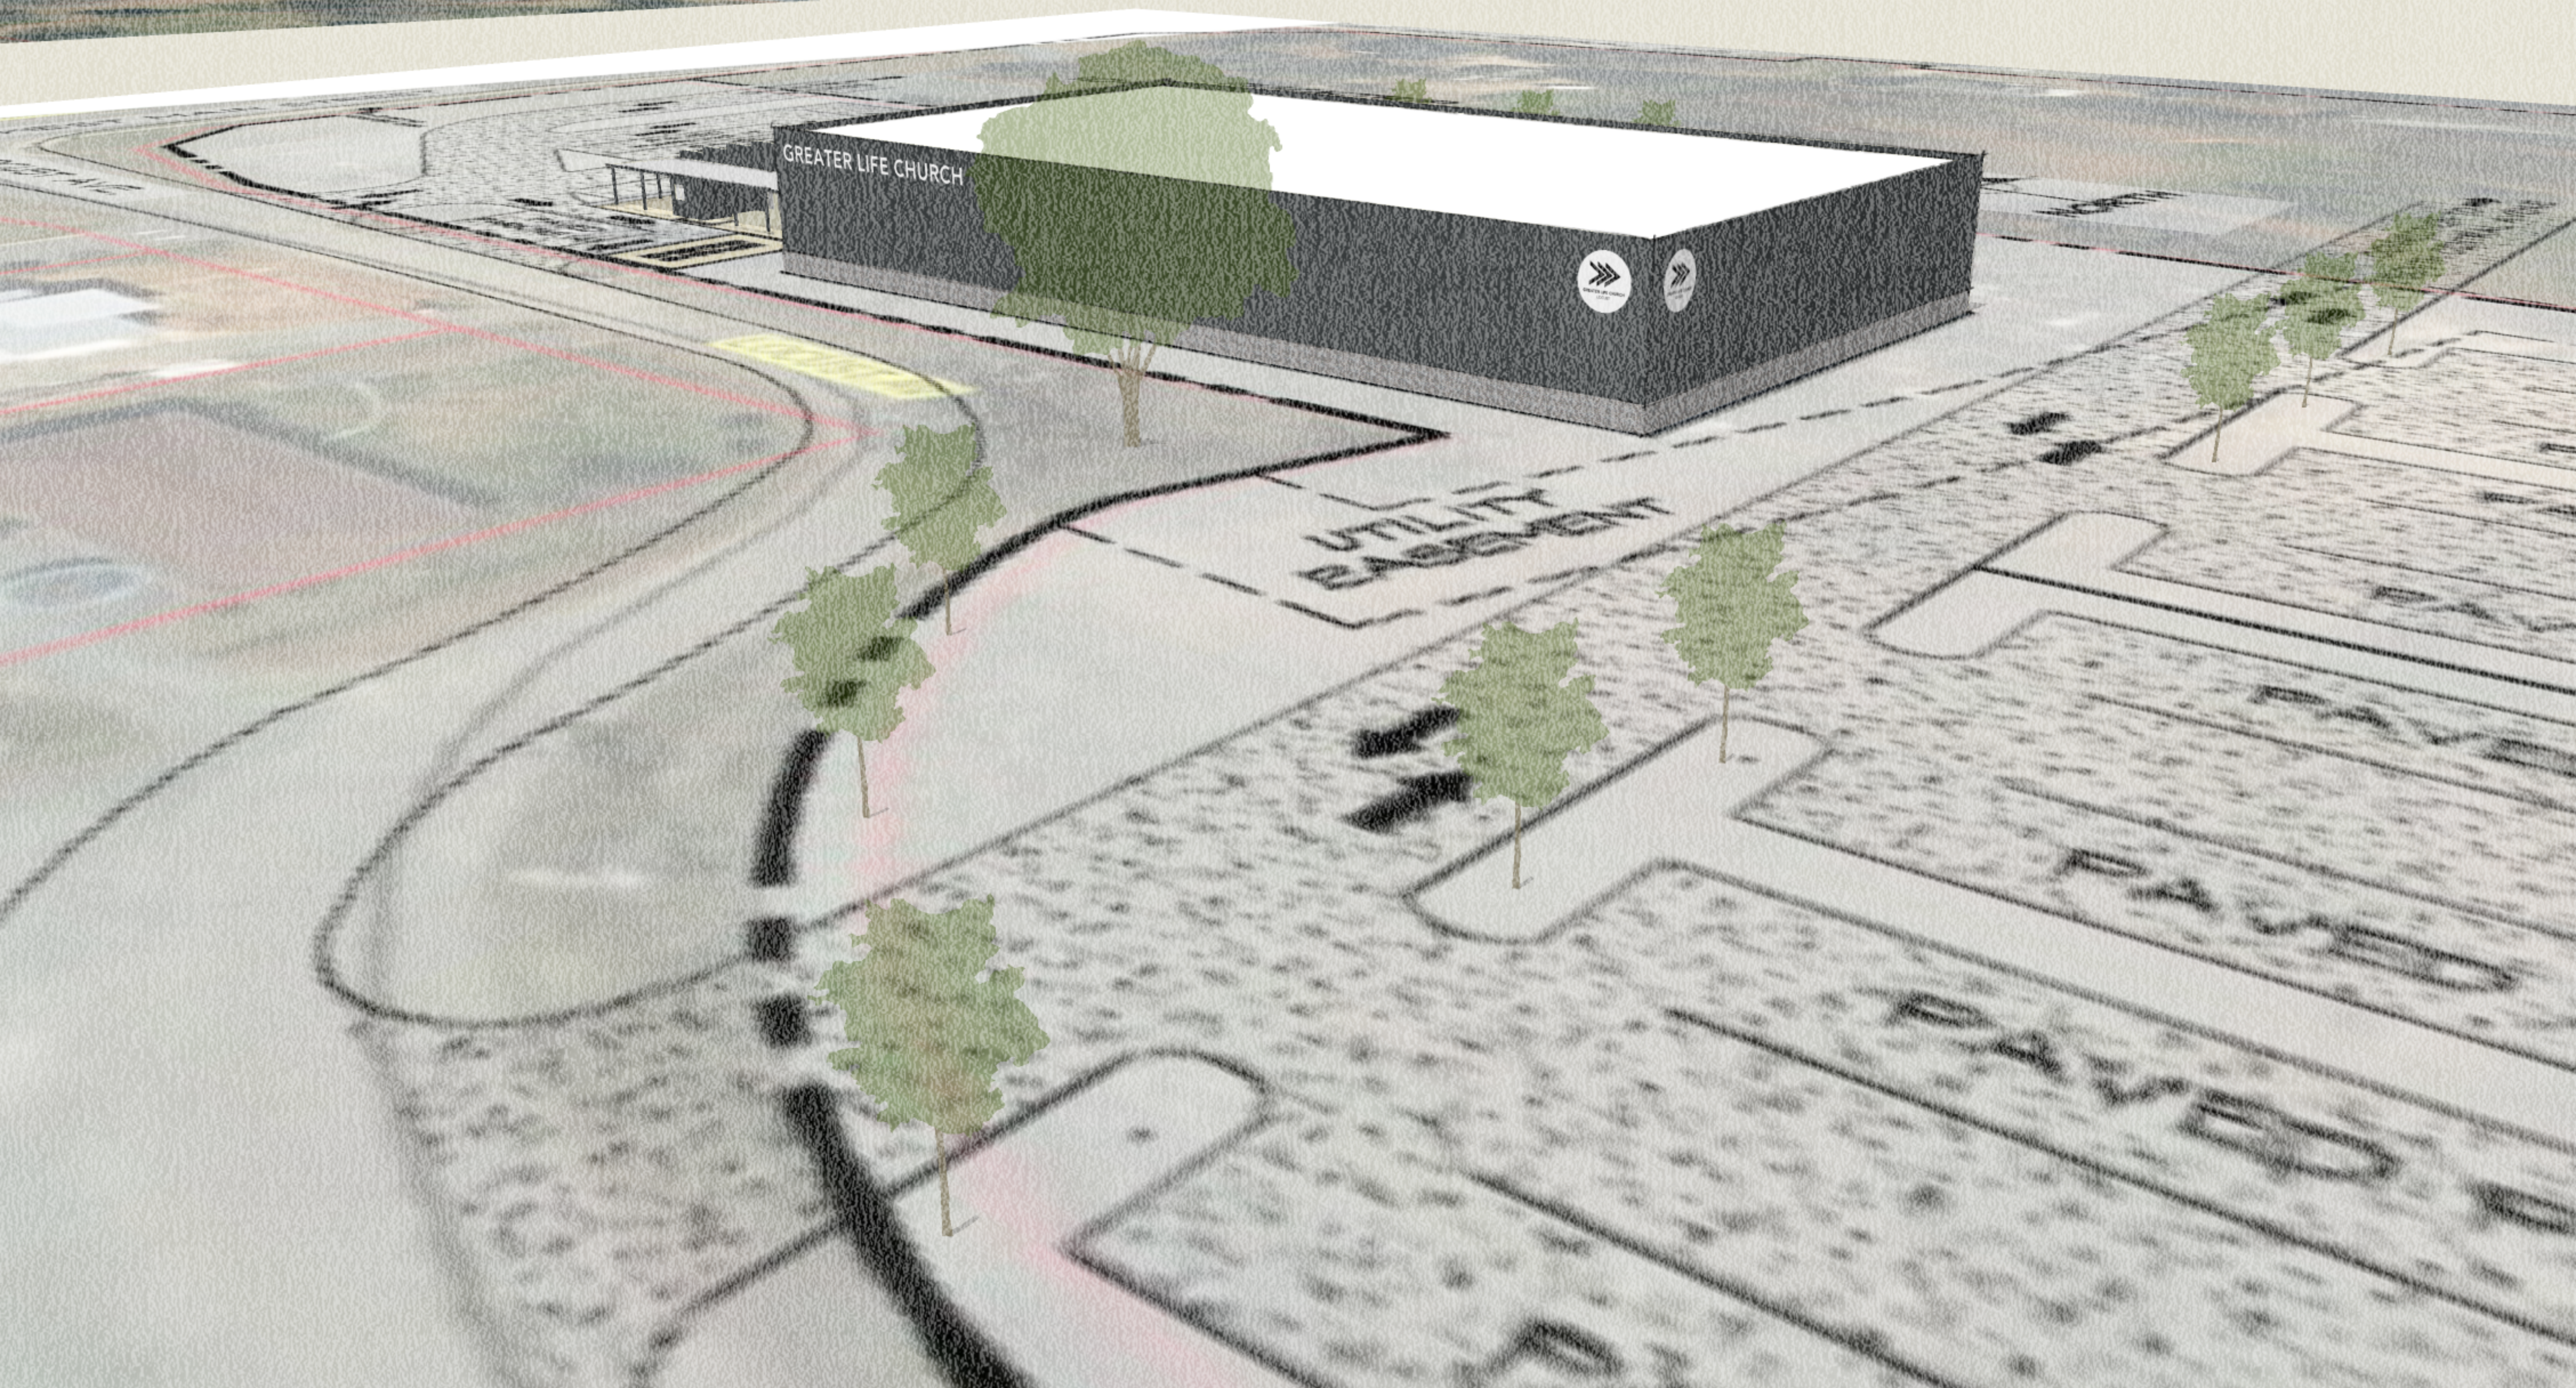

GREATER LIFE CHURCH



STREET
NAME

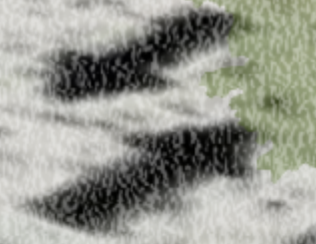

STREET
NAME