


# HWY 55 | Exterior Sign Elevation | Pylon with Vacuum Formed Pan Face

<b>SIGN A</b>	Highway 55
Type:	Illuminated Pylon Sign
Illumination:	Internally Illuminated w/ LED's
Square Footage:	32 ft <sup>2</sup>

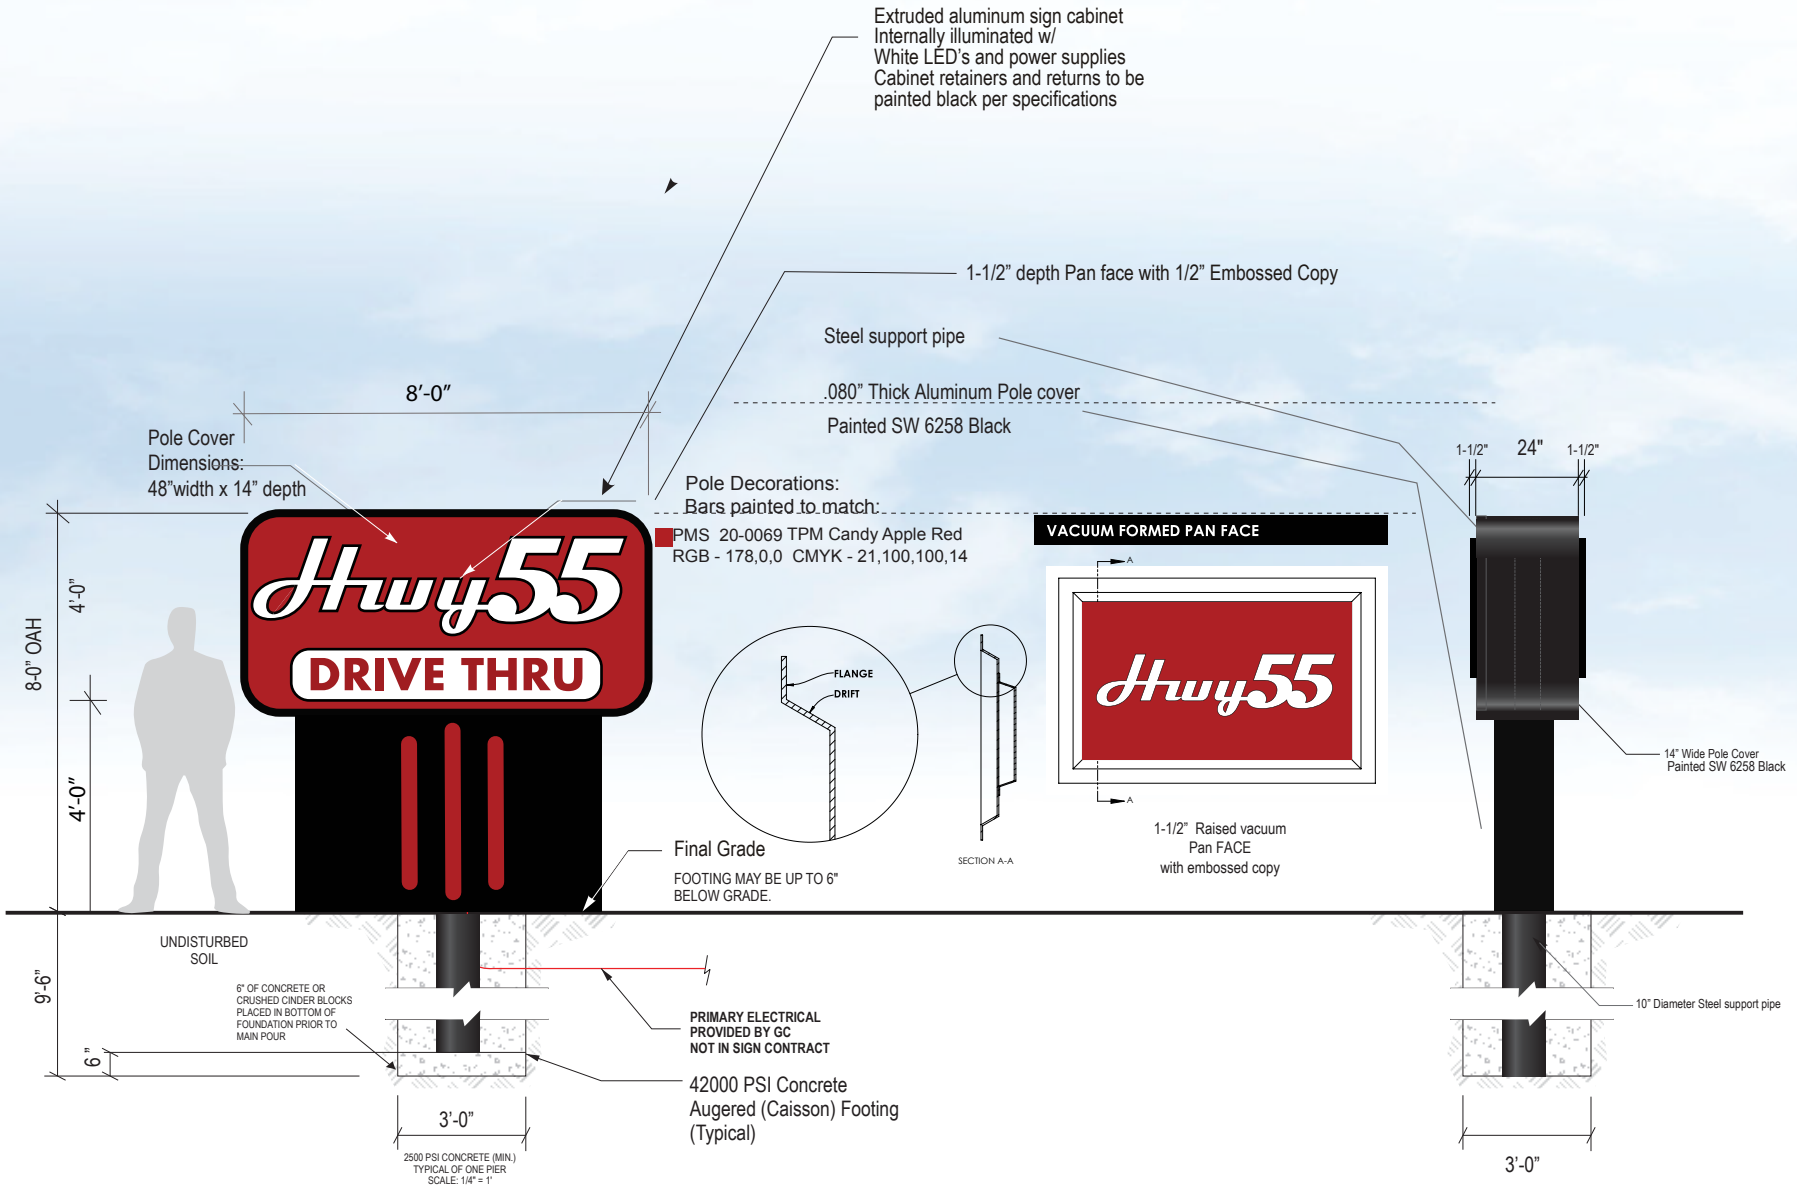

DATE	02.09.2022	LOCATION ADDRESS	--
CLIENT NAME	HWY 55	SCALE	N/A
PAGE	1/1	VER.	4

This sign is exclusive property of Select Signs Systems and is the result of the original and creative work all it's employees. Distribution to or use of this sign design by anyone outside of the customer's organization, without expressed written authorization by Select Sign Systems, is prohibited.

**Customer Approval Landlord Approval:**

\_\_\_\_\_

\_\_\_\_\_

\_\_\_\_\_

\_\_\_\_\_